



Driveway Approach Permit

Community Development/Planning Dept.
401 N. Madison St., Spring Hill, KS 66083
(913) 592-3657 • (913) 592-5040 FAX
planning@springhillks.gov • www.springhillks.gov

Permit No. _____
Permit Fee \$ 25.00 _____
Approved By: _____
Date: _____

OWNER OF PROPERTY _____ ZONING _____

PROPERTY ADDRESS _____ County (circle one): *Johnson* or *Miami*

PHONE _____ E-MAIL _____

Contractor Name: _____

Contractor Address: _____ City: _____ State: _____ Zip: _____

Contractor Phone: _____ Contractor E-mail: _____

Location of the proposed cut or excavation: _____

Purpose/Description of proposed work: _____

Estimated time to complete the work: _____

Approximate cost of project (*labor and materials*) \$ _____

Additional Information/Requirements:

Please call the Community Development Dept. at (913) 592-3657 to arrange for inspections.


- A minimum depth of six inches is required for poured concrete.
- Driveways must be at least two feet from the property lines.
- Driveways must pass a driveway approach inspection, which occurs before concrete is poured.

Applicant/Owner Signature _____ Date _____

Staff Notes: _____

Please see the back of this application for more details regarding permit rules and regulations.

DRIVE WIDTH		*
#	GAR.	
SI FAM	1 CAR	10'
SI FAM	2 CAR	22'
SI FAM	3 CAR	32'
DUPLEX 1 CAR		24'
DUPLEX 2 CAR		44'

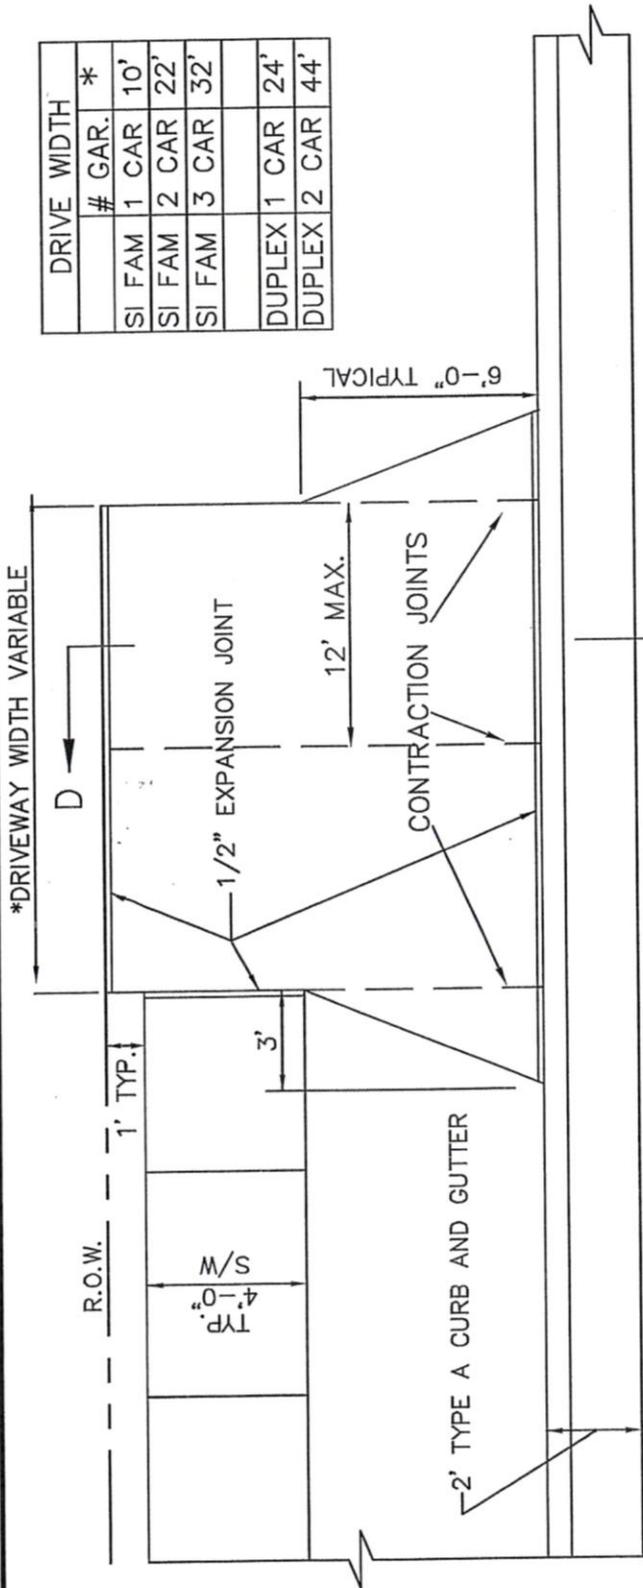


DRIVE WITHOUT S/W

PLAN

DRIVE WITH S/W

- NOTE:
- 4000 PSI CONCRETE WITH 6% AIR ENTRAINMENT REQUIRED. DRIVE APPROACHES WITHOUT ADJACENT SIDEWALKS SHALL SLOPE $\frac{1}{4}$ " TO $\frac{1}{2}$ " PER FOOT FROM THE R.O.W. TO THE BACK OF THE CURB.
 - IF THE CONTRACTOR CHOOSES NOT TO PROVIDE LABORATORY TESTING OF SUBGRADE COMPACTION, AS DEFINED IN SECTION 1200, THEN 16 GAGE 6X6 WIRE MESH OR TWO (2) NO. 4 REBARS SHALL BE USED FOR SIDEWALK AND DRIVEWAY ENTRANCES. THE WIRE MESH SHALL BE INSTALLED WITH 1- $\frac{1}{2}$ " CLEARANCE FROM THE TOP AND SIDES OF THE CONCRETE.

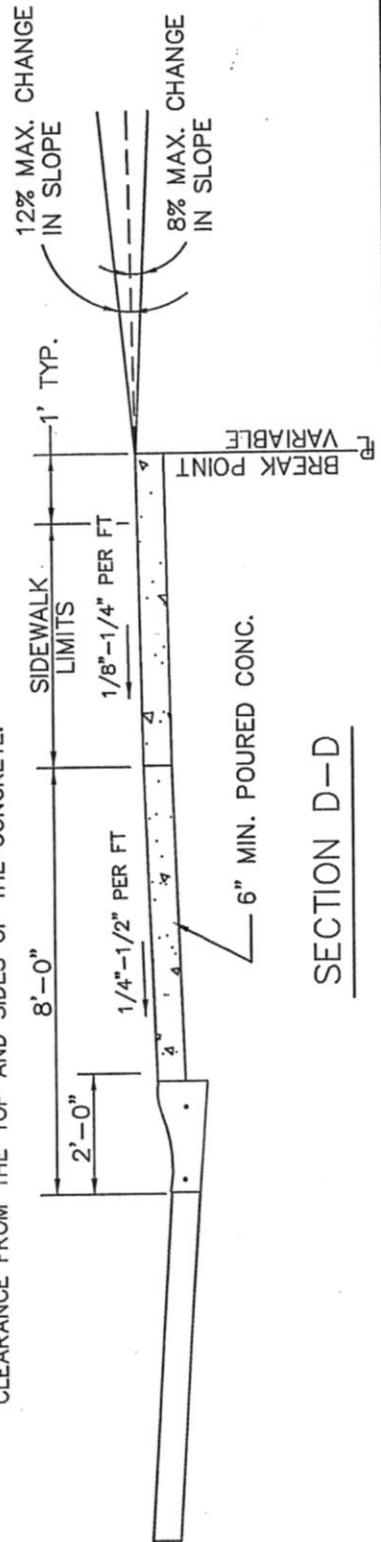

SECTION D-D

SPRING HILL, KANSAS

**PUBLIC
WORKS
DEPARTMENT**

APPROVED

JWB
CITY ENGINEER

12-03-13
DATE

REVISED

**RESIDENTIAL
DRIVE DETAIL
TYPE A CURB**

STANDARD
DETAIL

21-10